


売却区分番号 NF7-52


## 所在図

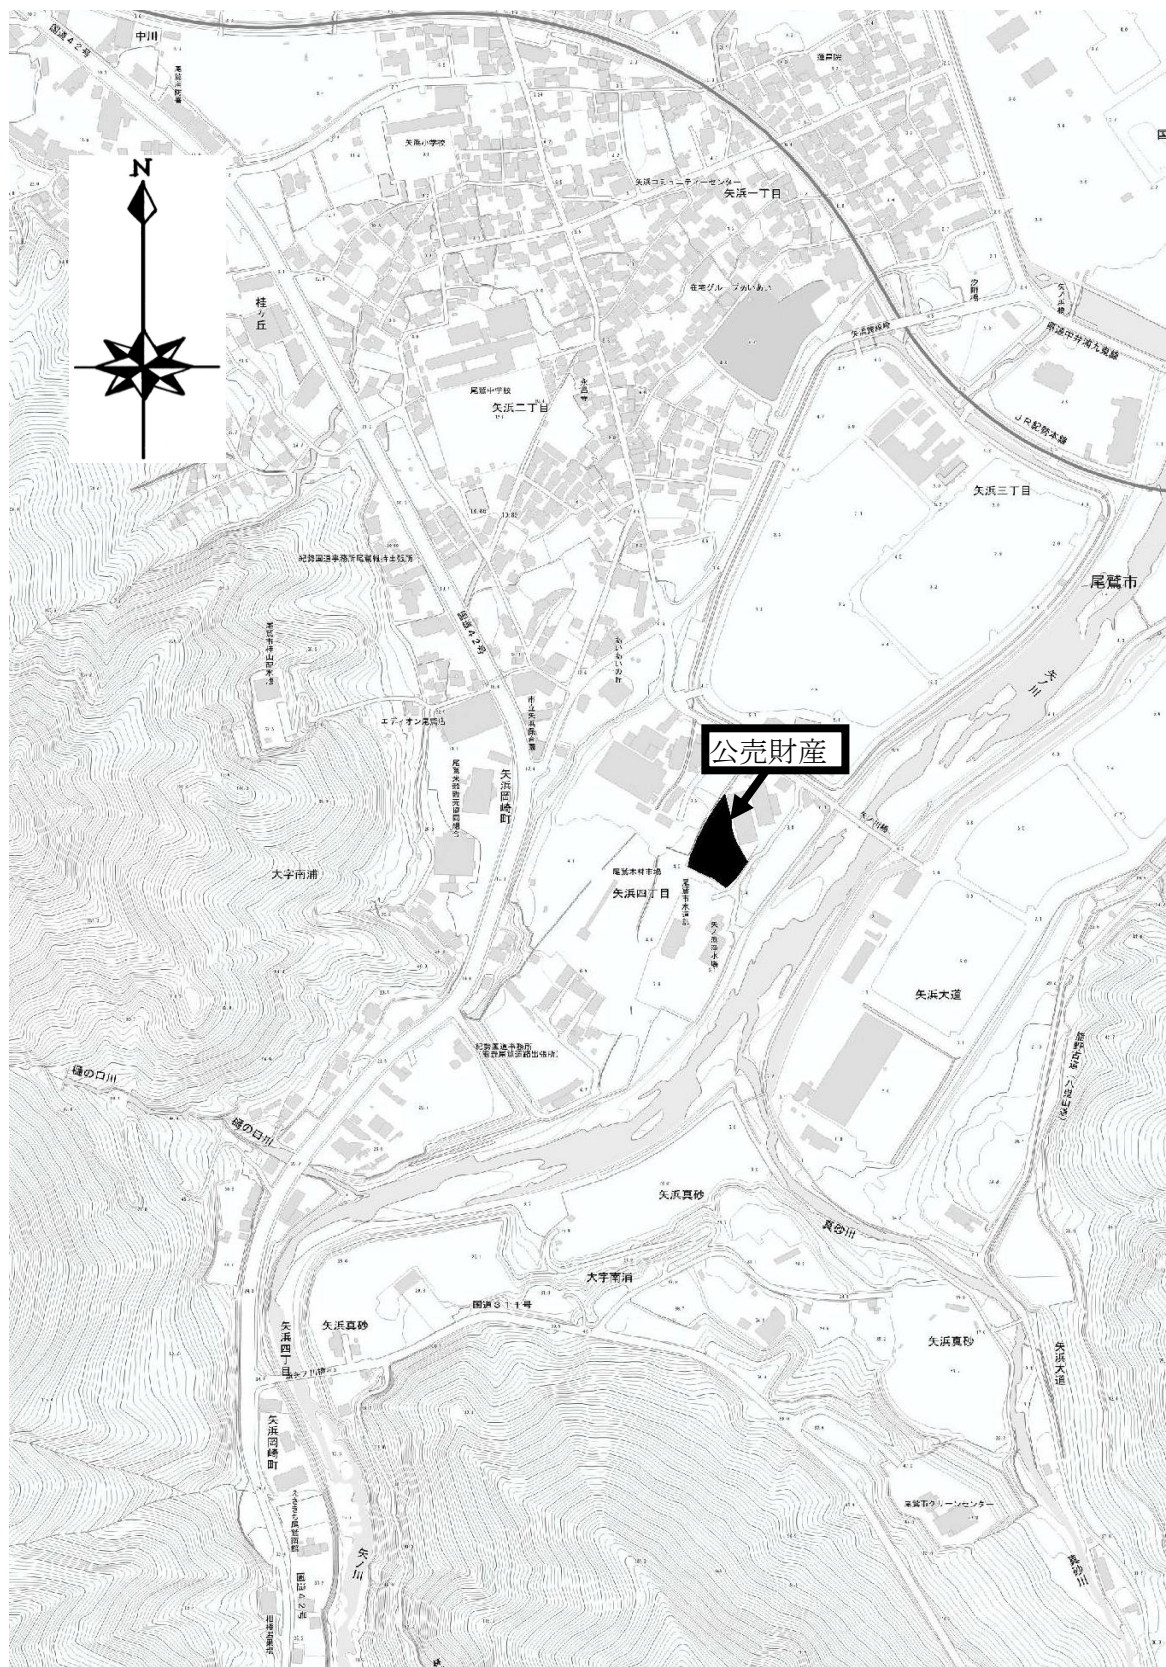




売却区分番号 NF7-52

## 所 在 図

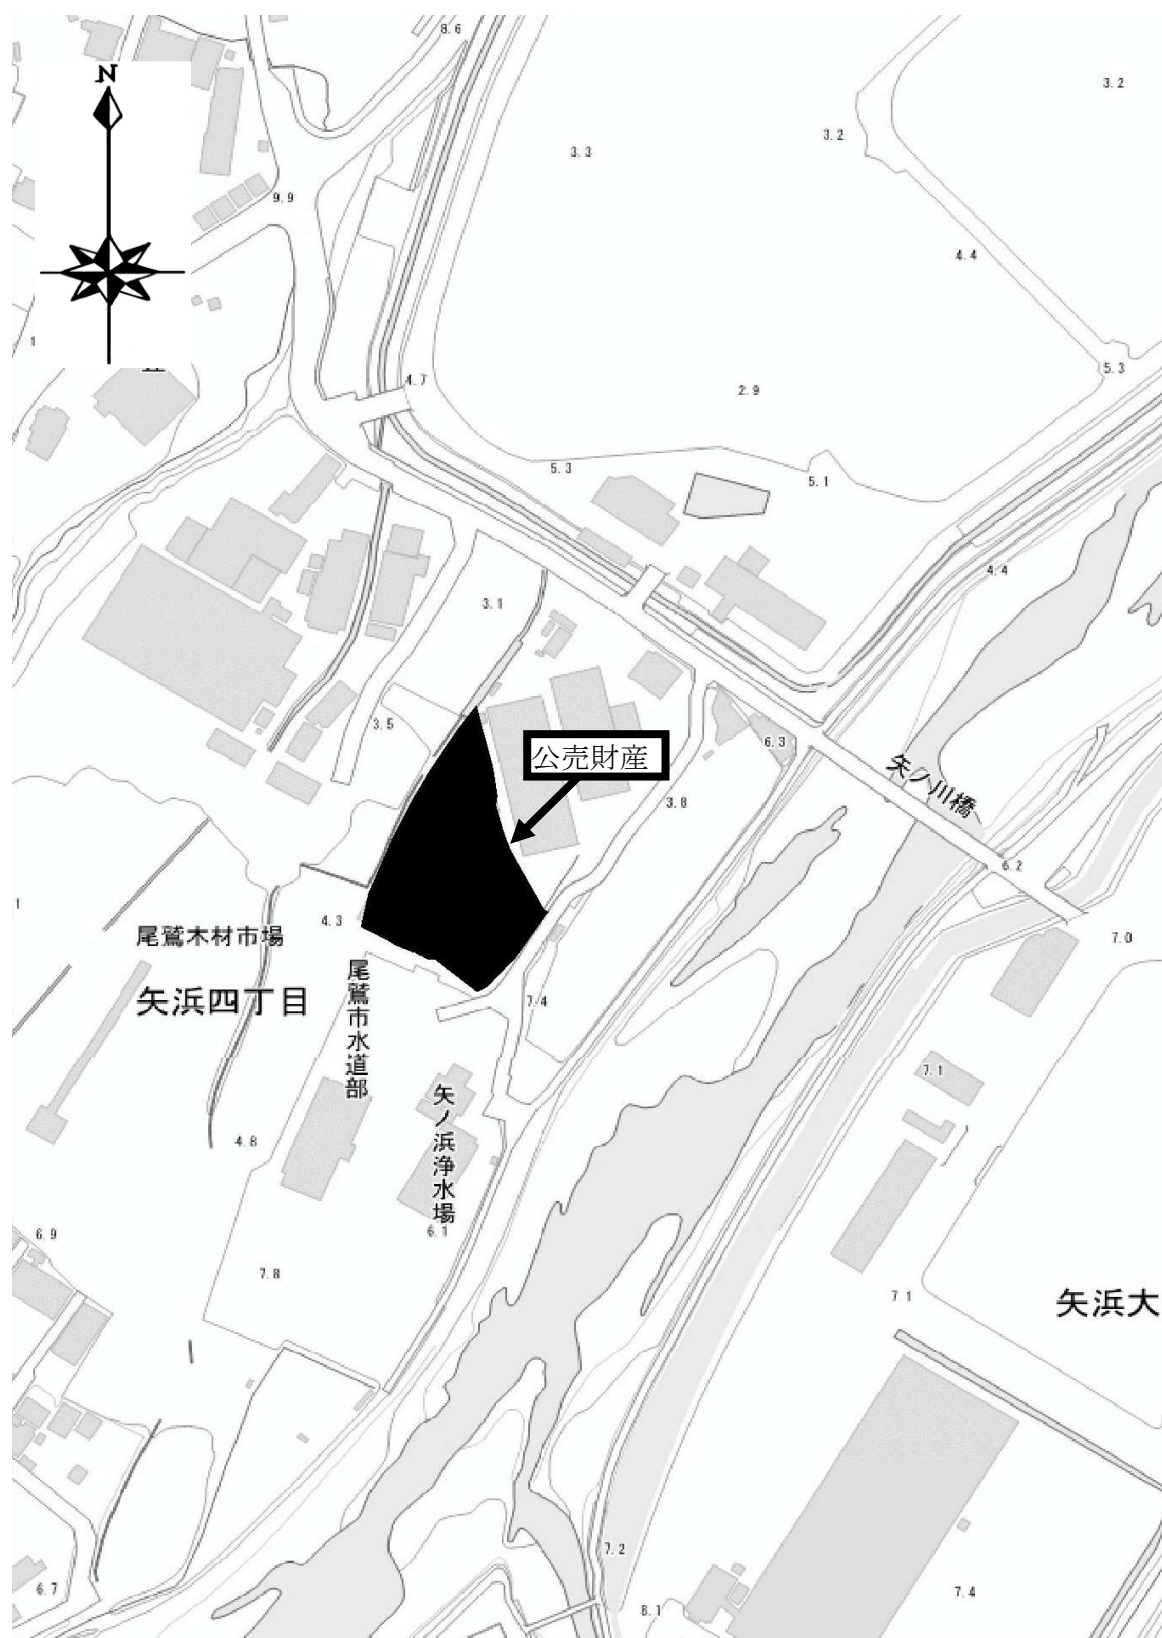


売却区分番号 NF7-52

土地参考図(公図集合)

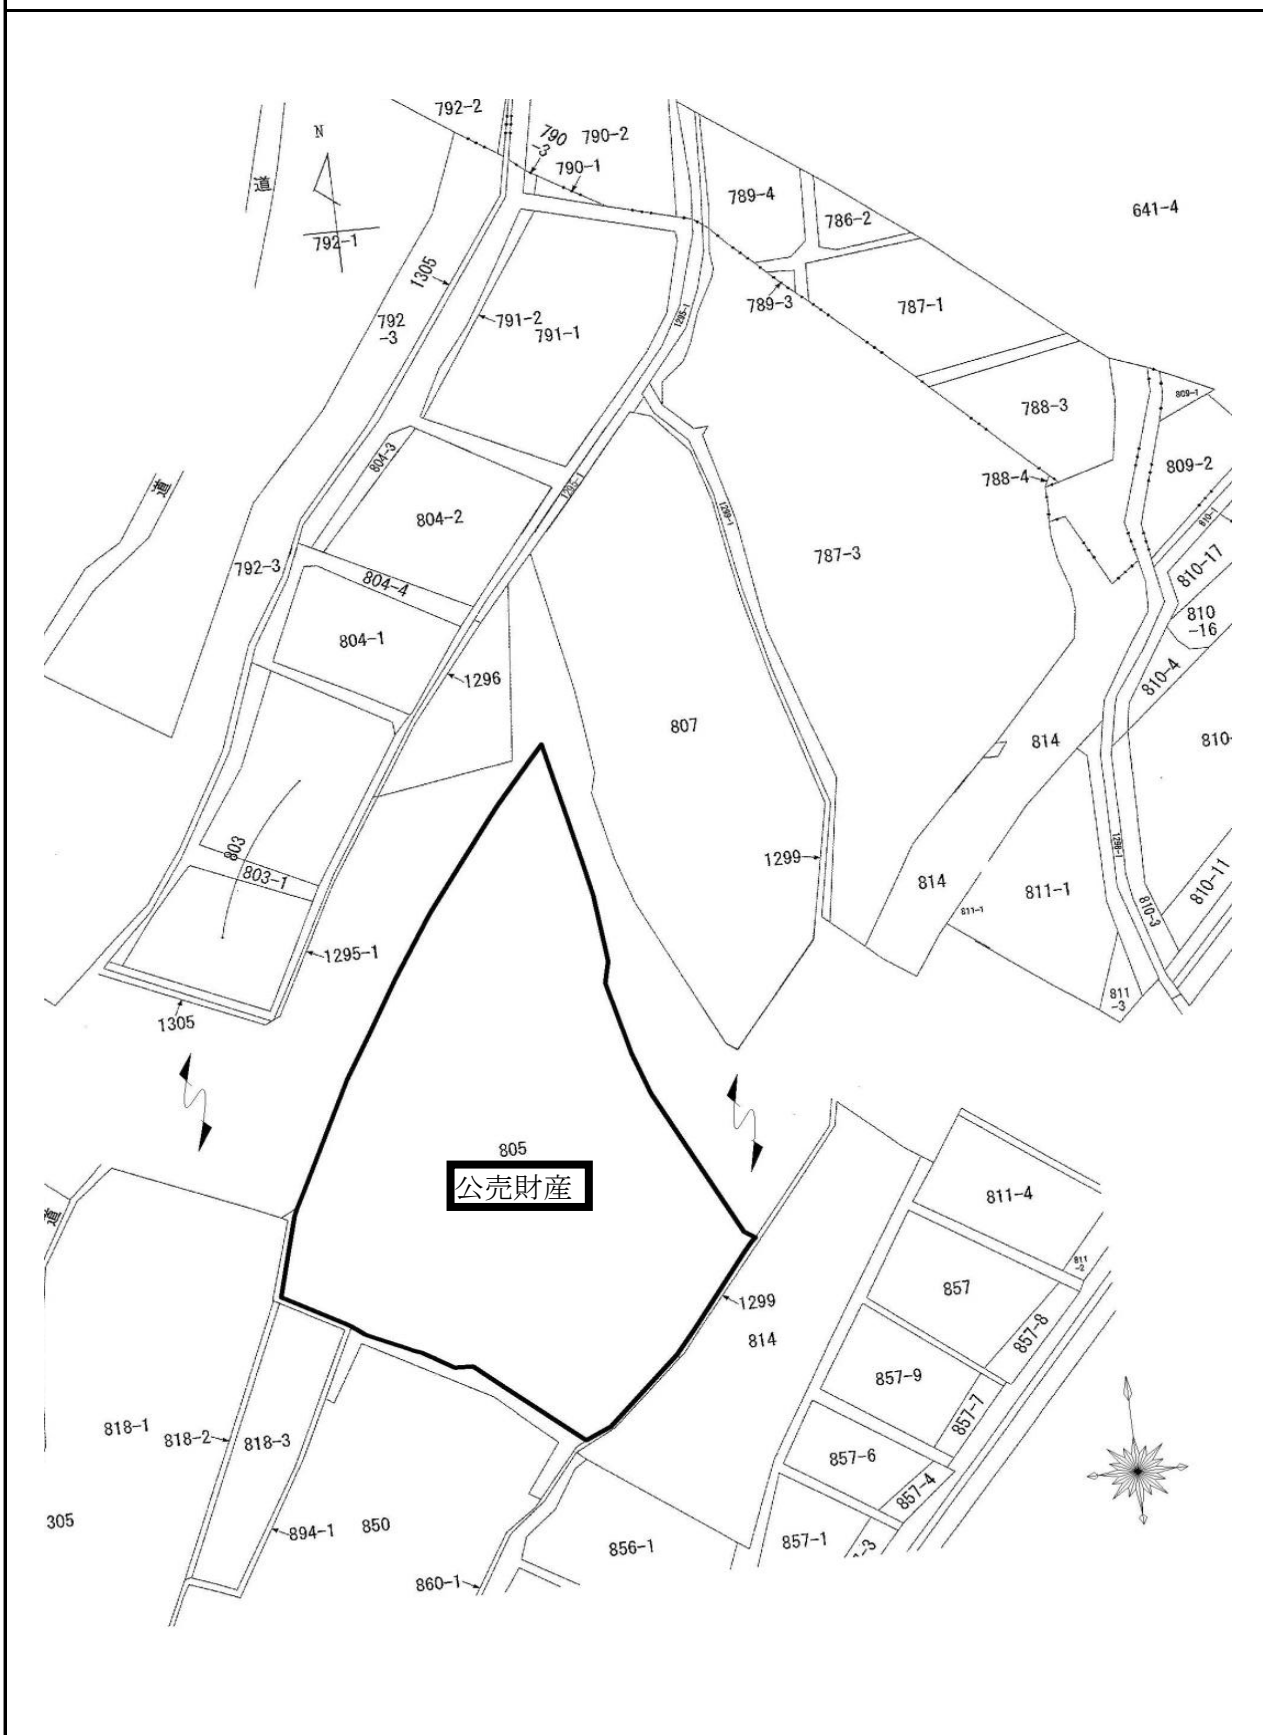


売却区分番号 NF7-52

建物参考図(建物図面)

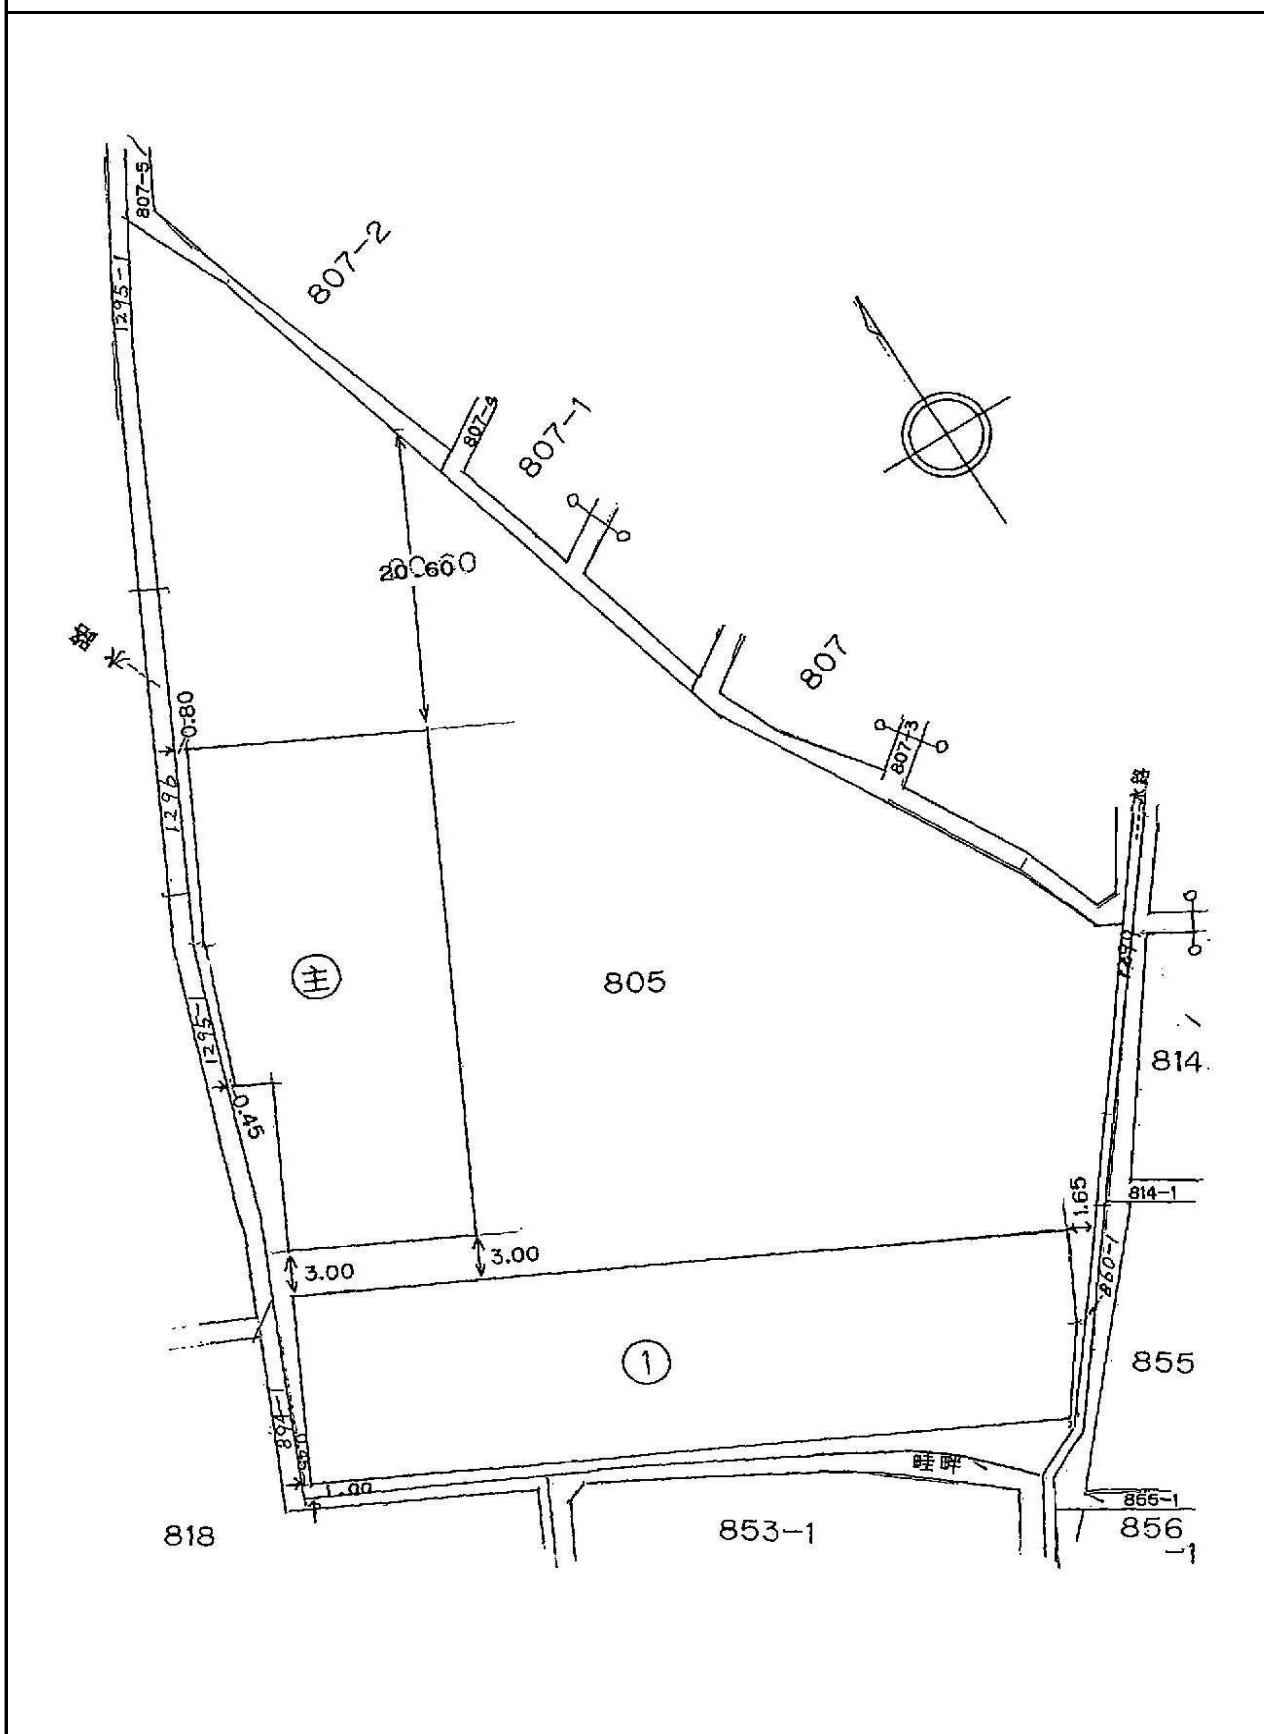

建物参考図(各階平面図)

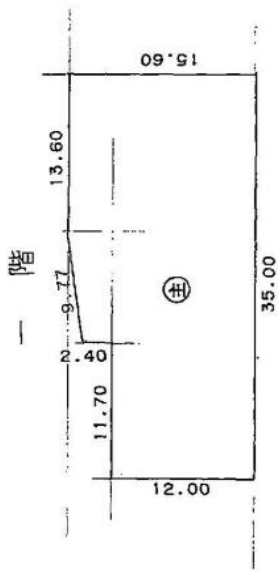


$$35.00 \times 12.00 = 420.000$$

$$13.60 \times 3.60 = 48.960$$

$$(3.60 + 2.40) \times 9.70 \div 2 = 29.100$$


$$\underline{498.060}$$

床面積 498.06 m<sup>2</sup>

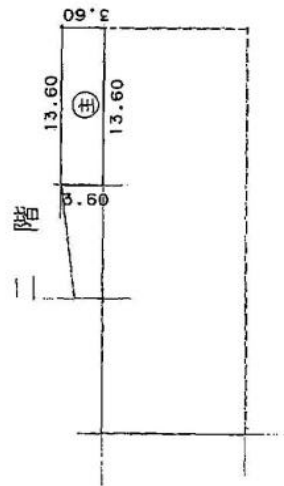

$$13.60 \times 3.60 = 48.960$$

床面積 48.96 m<sup>2</sup>

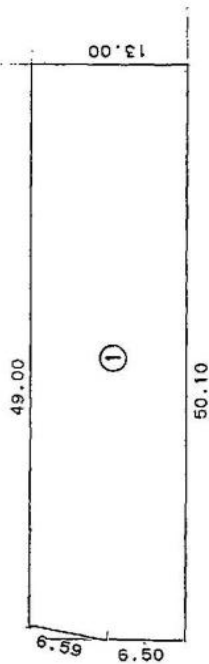

$$(49.00 + 50.10) \times 6.50 \div 2 = 322.075$$

$$50.10 \times 6.50 = 325.650$$


$$\underline{647.725}$$

床面積 647.72 m<sup>2</sup>

売却区分番号

NF7－52

建物参考図(建物見取図)

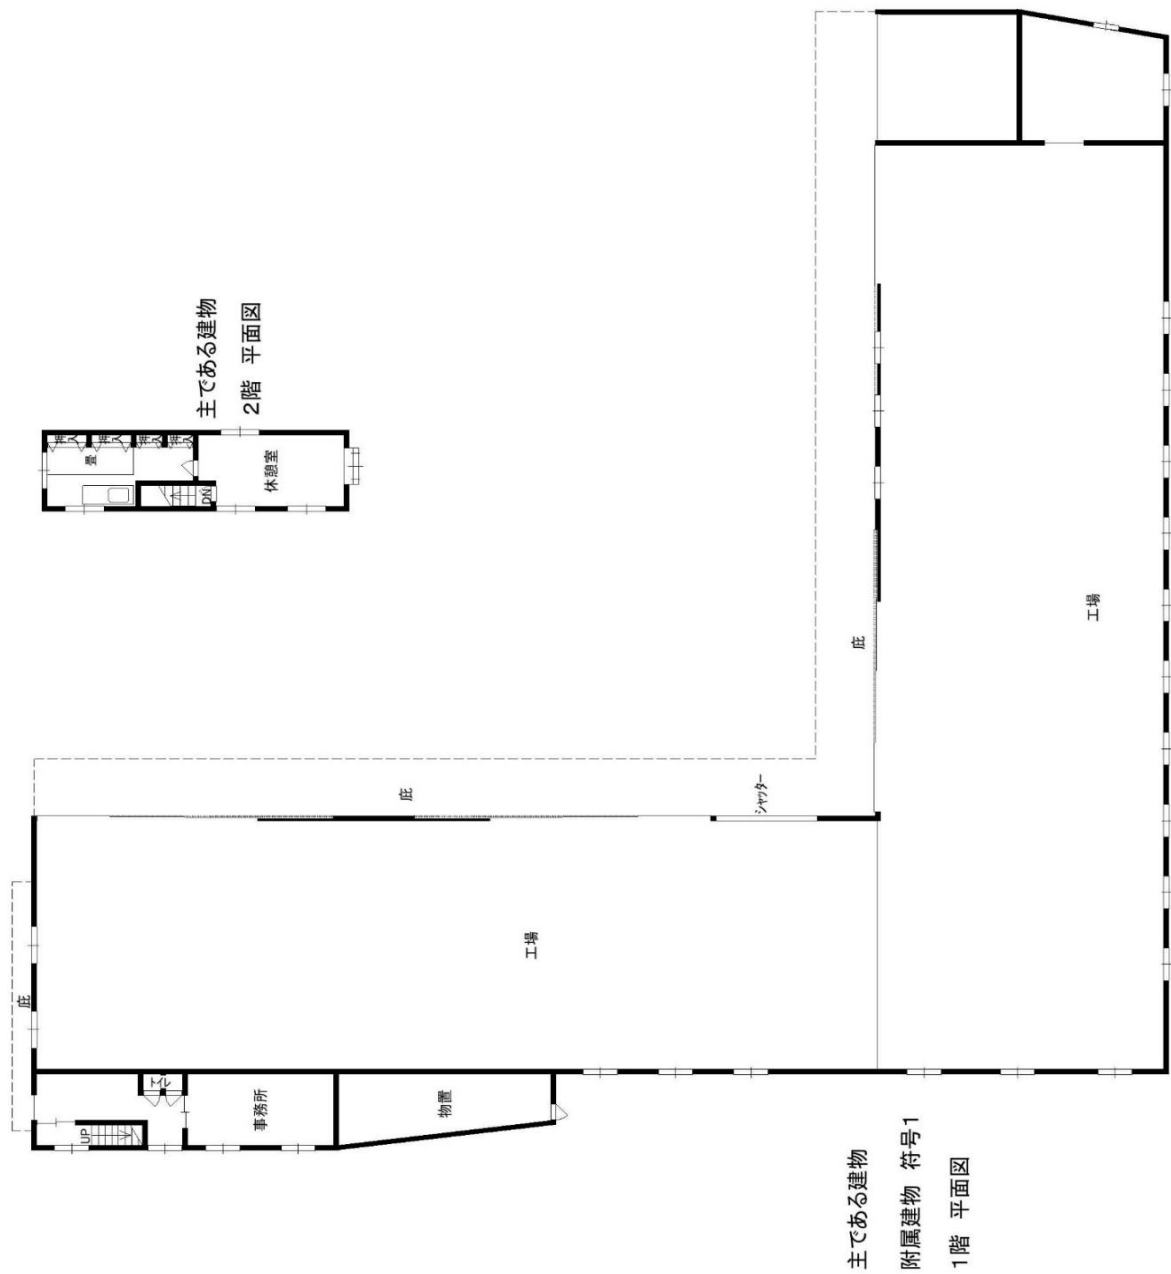

土地・建物参考図(略配置図)

