


売却区分番号 NF8-N3


所 在 図

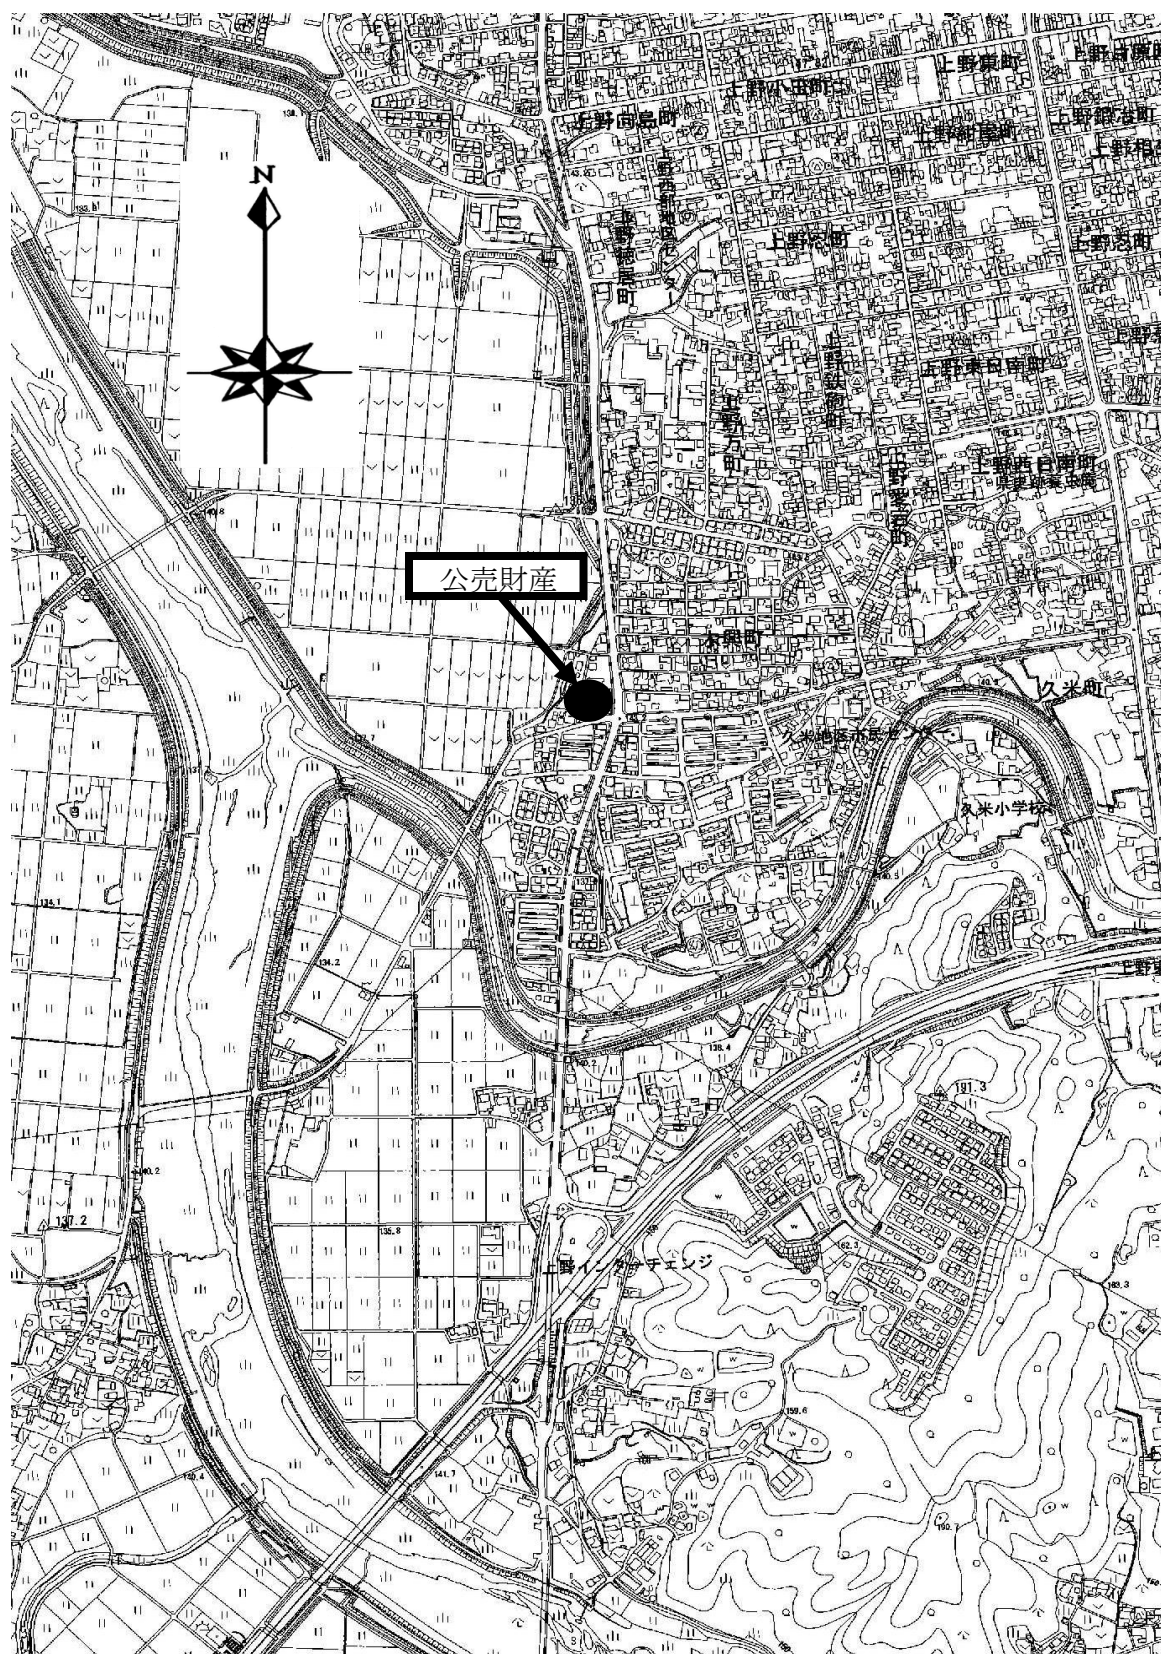

売却区分番号


NF8-N3

所在図

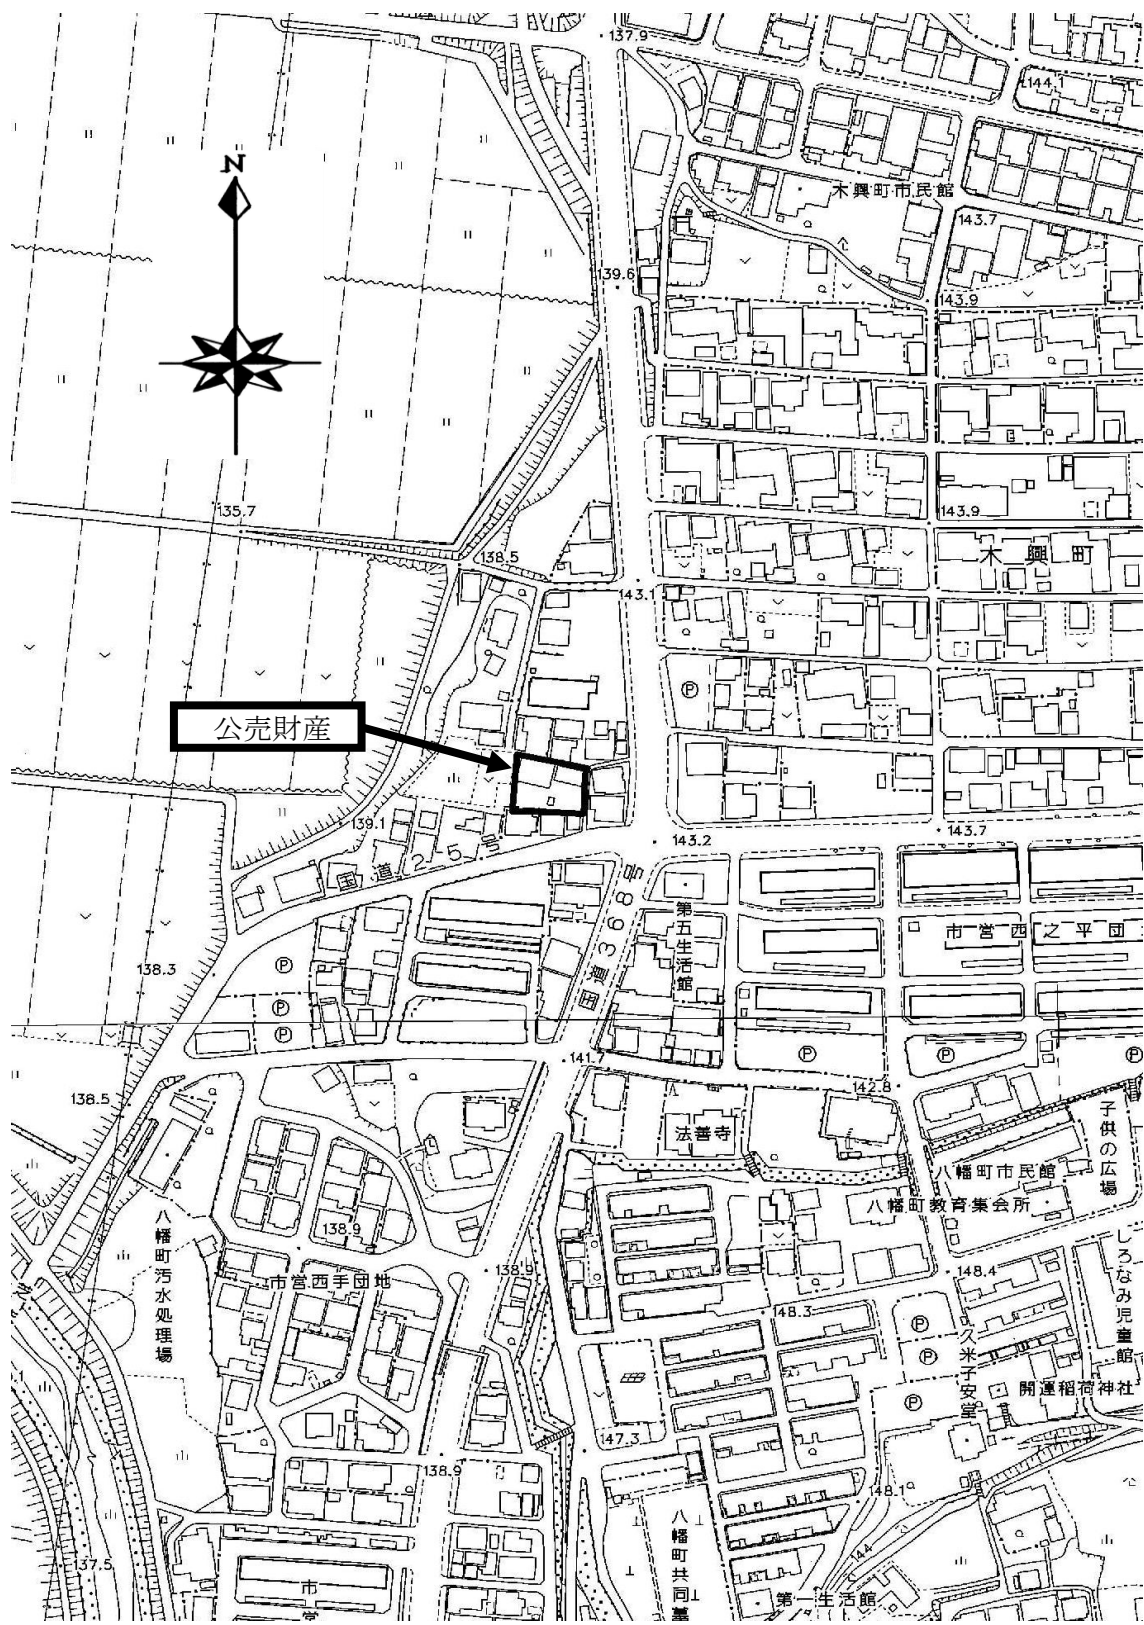


売却区分番号 NF8—N3

土地・建物参考図(略配置図)

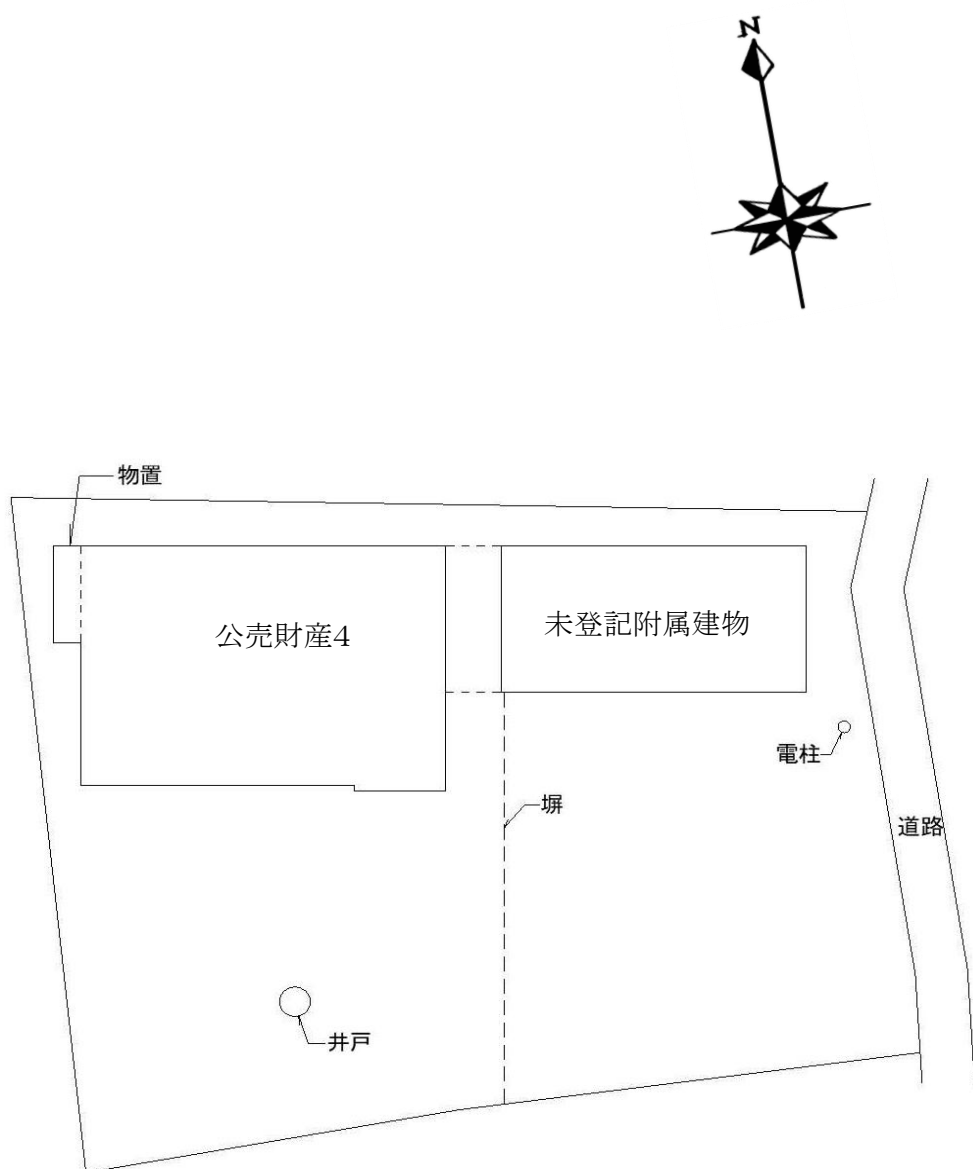

売却区分番号 NF8-N3


土地参考図(公図)

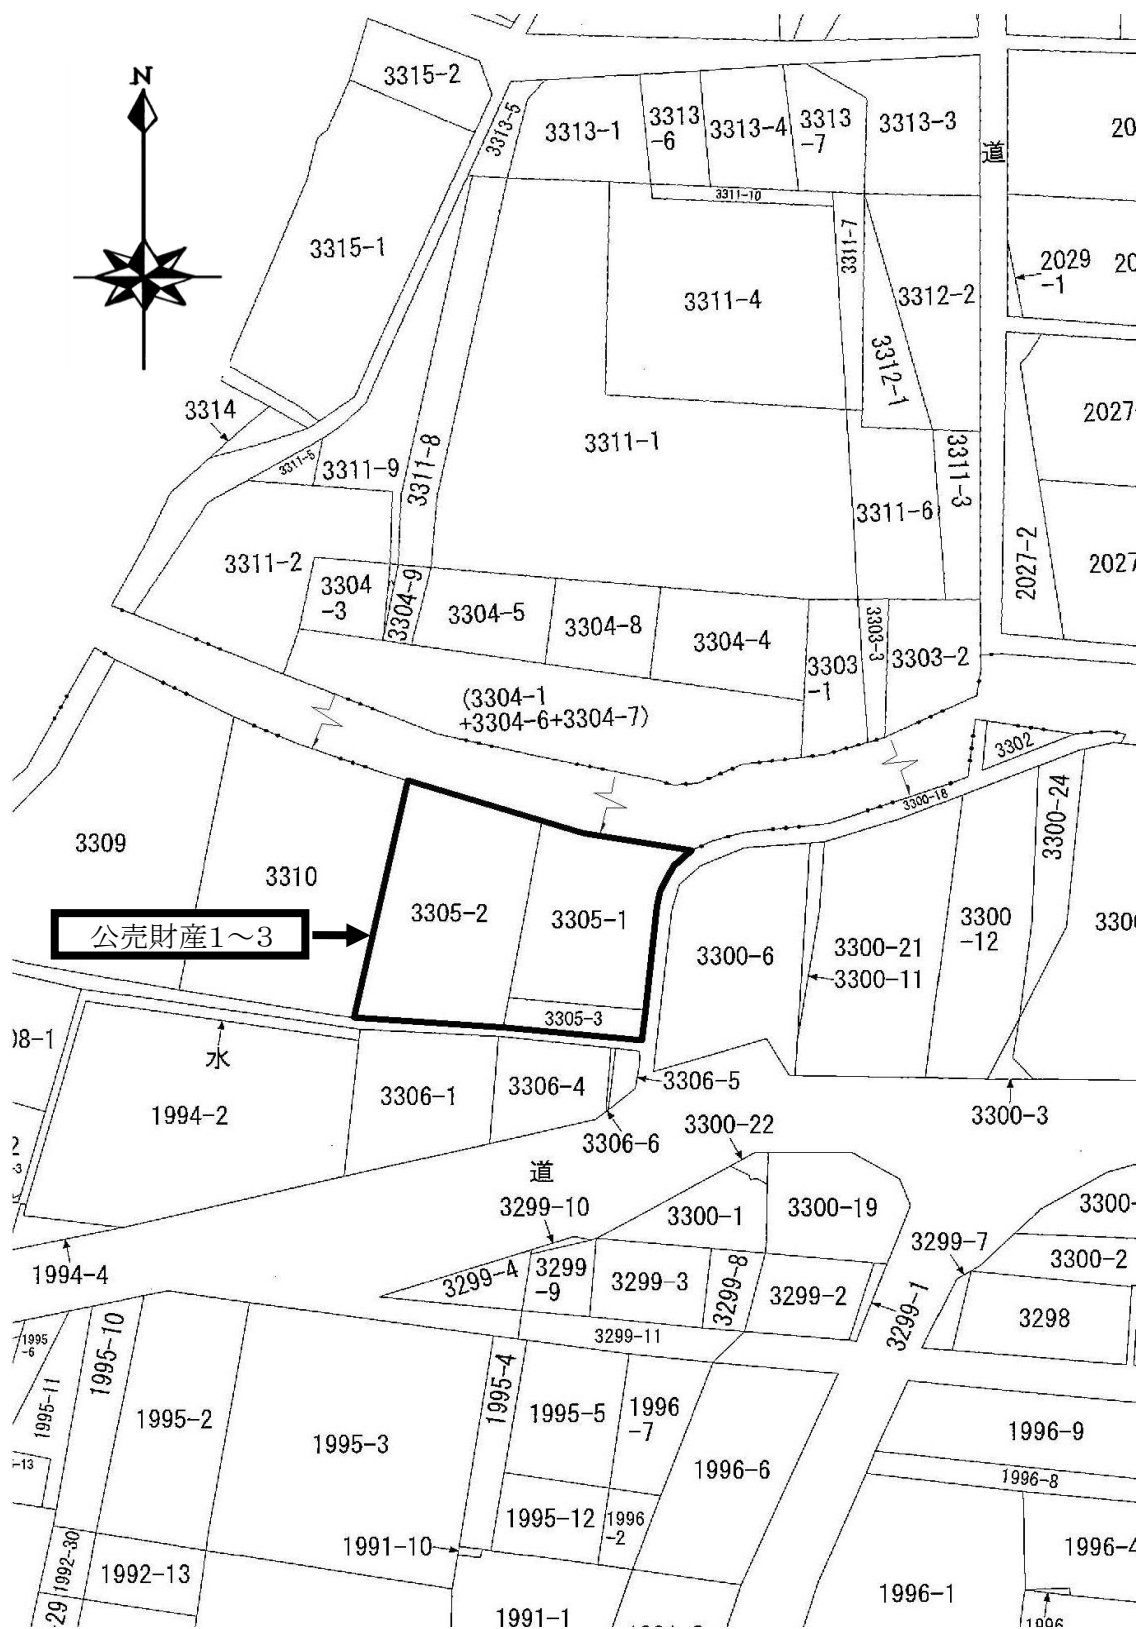

売却区分番号

NF8-N3

土地参考図(地積測量図)

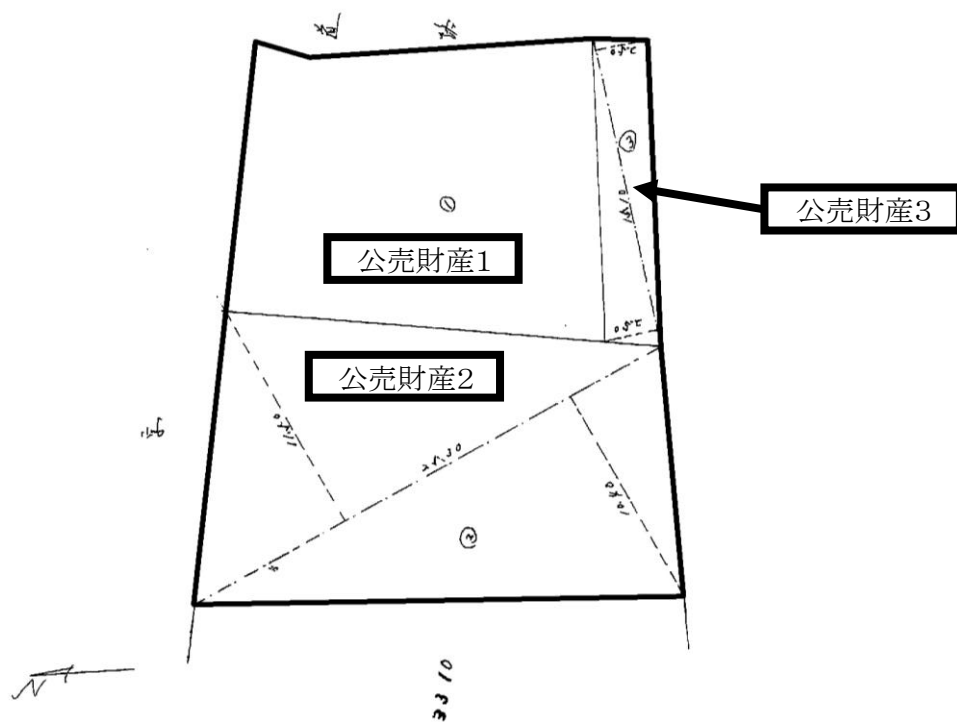

② 3304 83

$$25,308 \text{ } 1/40 = 290.95$$

$$24.30 \times 10,000 = 243.12$$

10/6
= 66.67%

277.035

地積 277²m²

③ 33043

$$14,10 \times 2,50 = 37,75$$

14.10 x 2.40 = 37.76

$$\frac{1}{2} = 7.5 \times 10^{-2}$$

= 除 37.75


地積 37²

03305本71


$$314.985 = 233.215$$

地積 233㎡


建物参考図(各階平面図・建物図面)

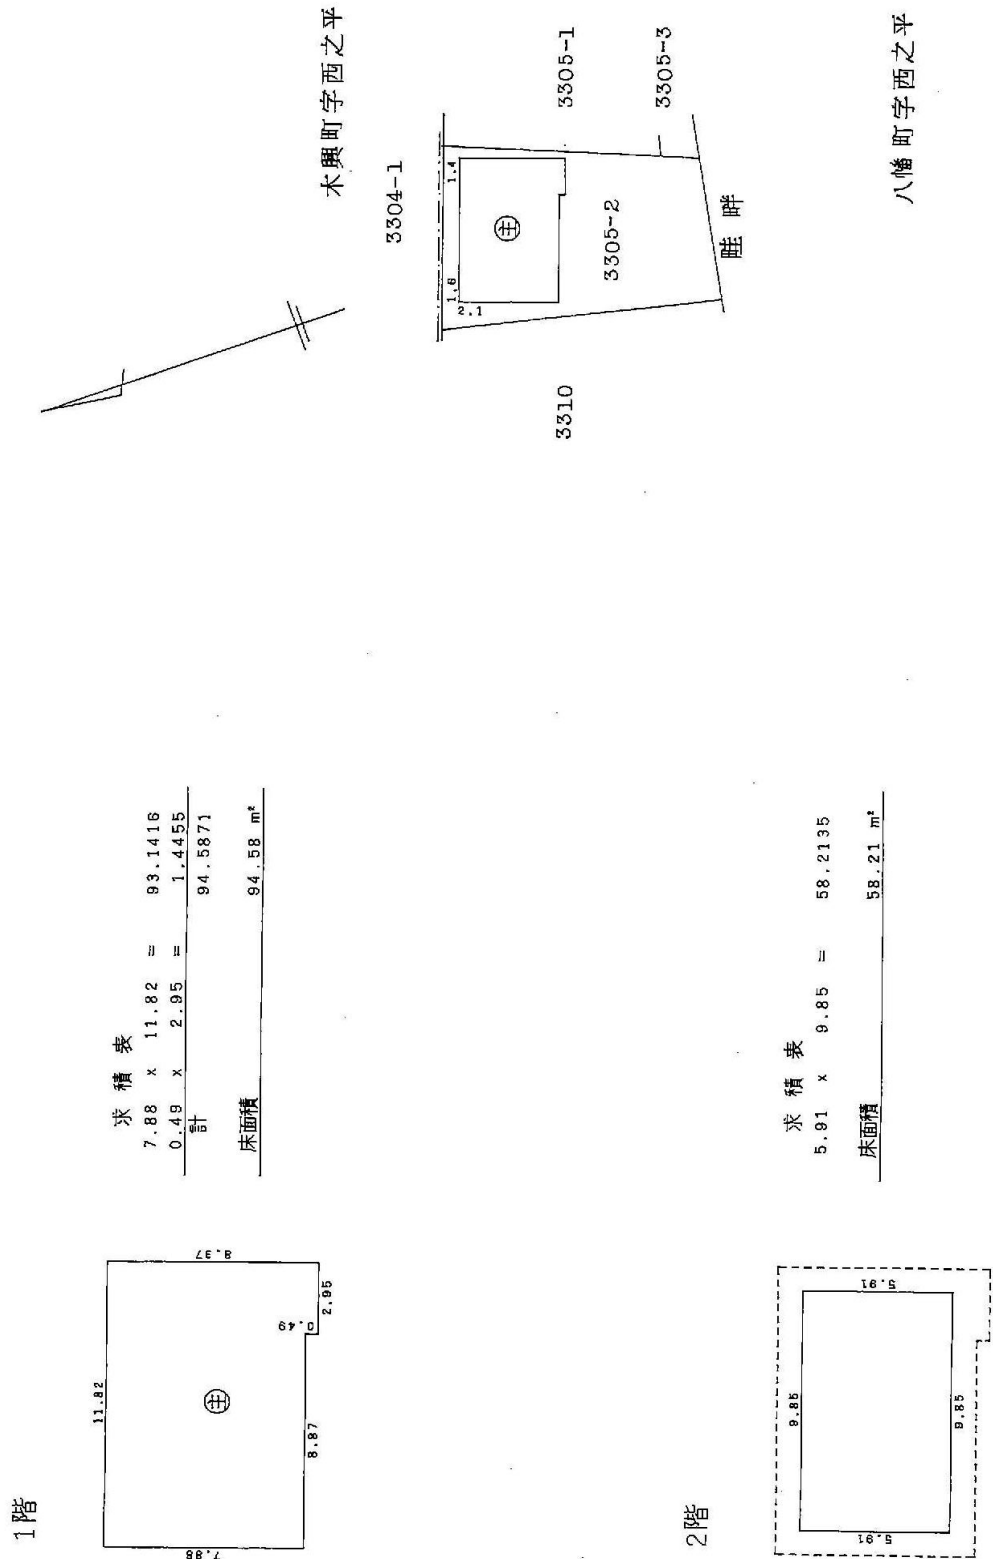

建物参考図(建物見取図)

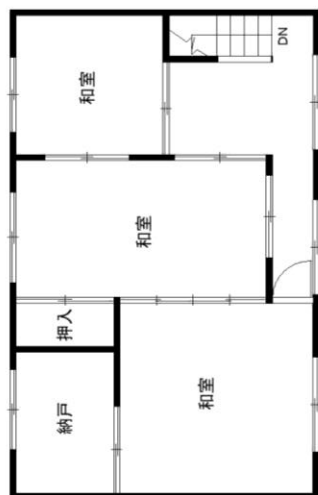

2階平面図

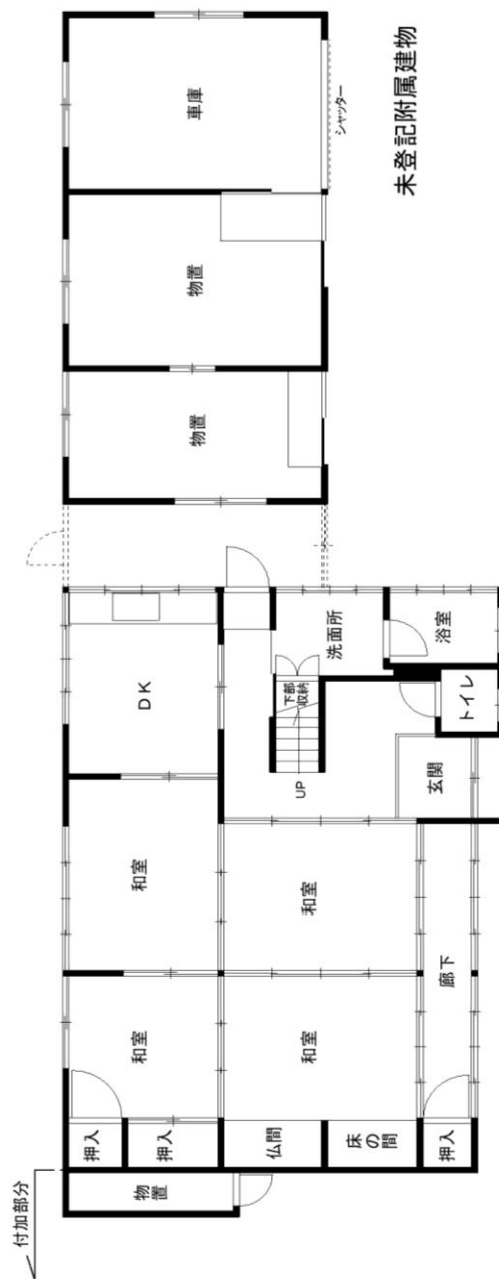

未登記附属建物