


宮山プール跡地 地積求積、確定作業

寒川町宮山33番2, 35番3, 35番9

用地実測図 S=1:250

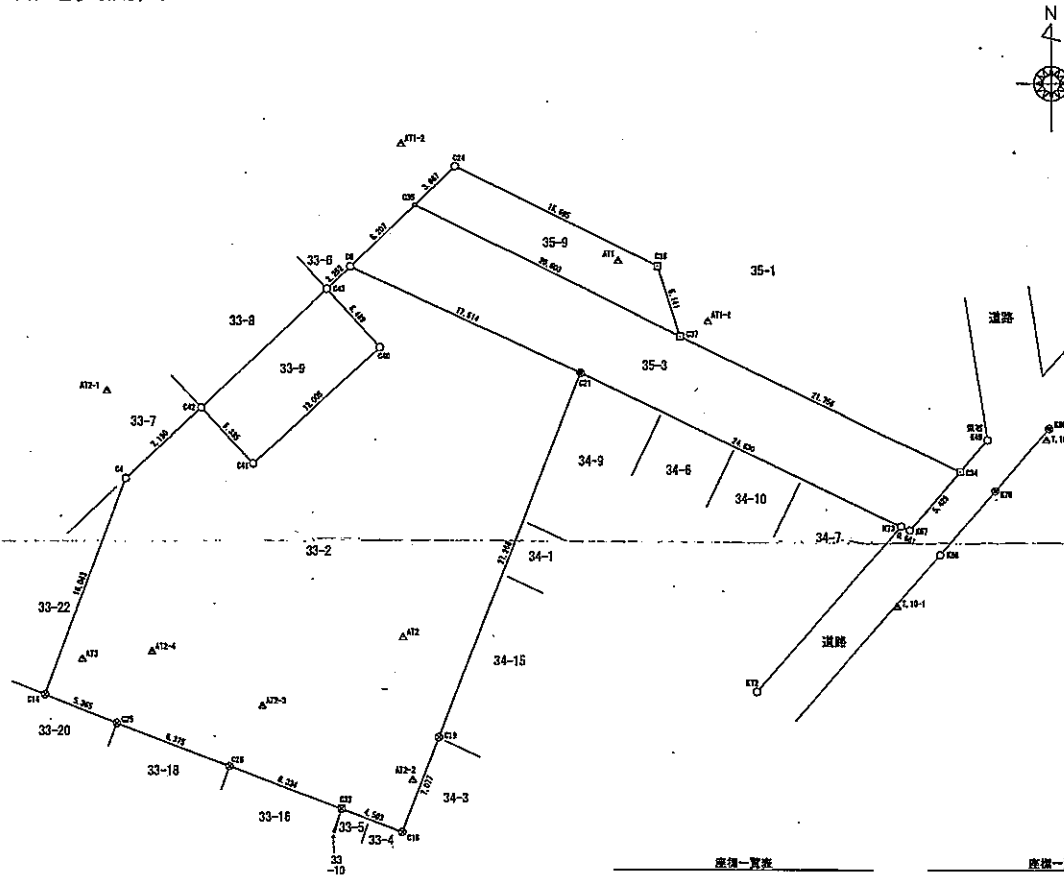

座標一覧表

点名	X座標	Y座標
AT1	-70075.354	-40382.353
AT1-1	-70075.534	-40378.117
AT1-2	-70067.238	-40397.455
AT2	-70101.655	-40397.244
AT2-1	-70084.461	-40417.847
AT2-2	-70111.572	-40396.577
AT2-3	-70106.426	-40407.041
AT2-4	-70102.630	-40414.650
AT3	-70103.160	-40419.520
C4	-70090.596	-40416.543
C6	-70075.834	-40400.989
C14	-70105.639	-40422.120
C18	-70115.224	-40397.330
C19	-70108.627	-40394.787
C21	-70083.176	-40384.978
C24	-70088.823	-40393.753
C26	-70107.624	-40417.135
C28	-70110.637	-40409.320
C33	-70113.612	-40401.535

座標一覧表

点名	X座標	Y座標
C34	-70089.877	-40358.407
C35	-70071.514	-40396.531
C36	-70075.724	-40379.656
C37	-70089.606	-40378.042
C40	-70081.427	-40398.888
C41	-70089.572	-40407.708
C42	-70085.649	-40411.325
C43	-70077.395	-40402.613
C49	-70087.751	-40356.495
C86	-70095.837	-40359.839
C87	-70094.097	-40361.944
K72	-70105.417	-40372.654
K73	-70093.817	-40362.543
K78	-70091.301	-40355.944
K89	-70086.957	-40352.197
T.10	-70087.763	-40352.386
T.10-1	-70099.423	-40362.819
T.11	-70054.566	-40361.919

座標求積表

測点	Xn	Yn	$\Delta n = (X_{n-1} - X_n)Y_n$	距離
C21	-70083.176	-40384.878	-1374344.585554	17.614
C6	-70075.834	-40400.989	-233558.117499	2.252
C43	-70077.395	-40402.613	225971.814509	5.489
C40	-70081.427	-40398.888	491937.259176	12.005
C41	-70089.572	-40407.708	170601.343176	5.335
C42	-70085.649	-40411.325	41381.196800	7.190
C4	-70090.596	-40416.543	807926.694570	18.043
C14	-70105.639	-40422.120	688307.859360	5.365
C25	-70107.624	-40417.135	202004.840730	8.375
C26	-70110.637	-40409.320	241971.088160	8.334
C33	-70113.612	-40401.535	185321.841045	4.593
C18	-70115.224	-40397.330	-201380.690050	7.077
C19	-70108.627	-40394.787	-1294571.492816	27.268
倍面積	1568.973897			
面積	784.48685			
地積	784.48			m ²

地番	35-3				
測点	Xn	Yn	$\Delta n = (X_{n-1} - X_n)Y_n$	距離	
C34	-70089.877	-40358.407	-544475.268537	21.755	
C37	-70089.606	-40378.042	-745499.789446	20.603	
C35	-70071.514	-40396.531	-192772.245932	6.207	
C6	-70075.834	-40400.989	471158.333718	17.614	
C21	-70083.176	-40384.978	726243.059374	24.830	
K73	-70093.817	-40362.543	440789.32103	0.661	
K87	-70094.097	-40361.944	-154989.664960	5.429	
倍面積			461.556020		
面積			230.77801		
地積			230.77	m ²	

地番	35-9			
測点	Xn	Yn	$\Delta n = (X_{n-1} - X_n)Y_n$	距離
C36	-70075.724	-40379.656	-475793.486948	15.695
C24	-70088.823	-40393.753	-170057.700130	3.867
C35	-70071.514	-40396.531	475992.324713	20.603
C37	-70089.606	-40378.042	159991.556820	5.141
	倍面積		132.894816	
	面積		66.34741	
	地積		66.34	m ²

合計 1081.61227

凡例
○ 町界
◎ 市界
△ 国界
□ 県界
◎ 境界線 (プレート)
□ プラスチック板

工事名	宮山プール跡地 地積求積、確定作業
図面名	寒川町宮山33番2, 35番3, 35番9 用地実測図
作成年月日	平成22年12月20日
縮尺	S=1:250 図面番号
会社名	中野設計工務株式会社
事業社名	寒川町