


宮山プール跡地 地積求積、確定作業  
寒川町宮山33番2, 35番3, 35番9  
用地実測図 S=1:250

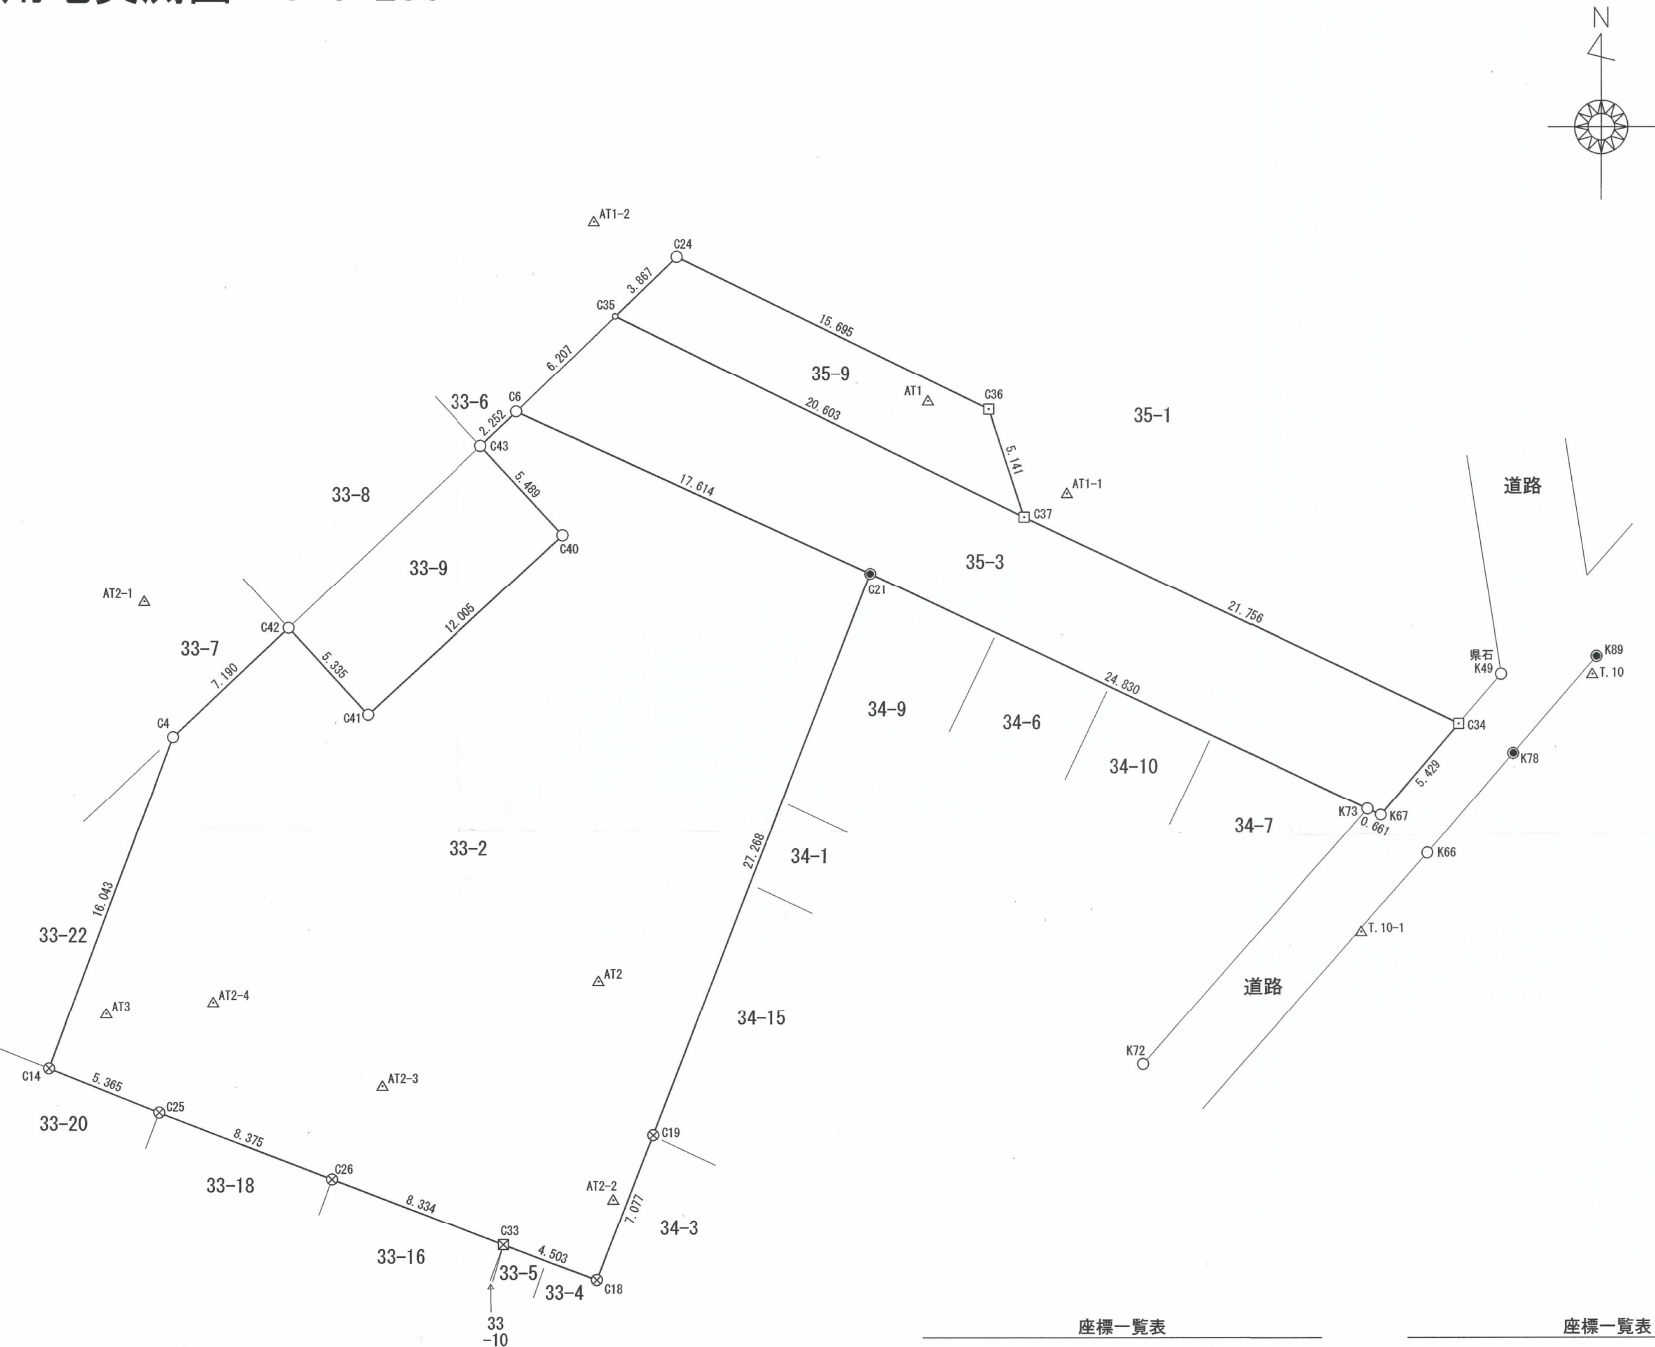

座標一覧表

| 点名    | X座標        | Y座標        |
|-------|------------|------------|
| AT1   | -70075.354 | -40382.393 |
| AT1-1 | -70079.534 | -40376.117 |
| AT1-2 | -70067.238 | -40397.495 |
| AT2   | -70101.655 | -40397.244 |
| AT2-1 | -70084.481 | -40417.847 |
| AT2-2 | -70111.572 | -40396.577 |
| AT2-3 | -70106.426 | -40407.041 |
| AT2-4 | -70102.630 | -40414.690 |
| AT3   | -70103.160 | -40419.520 |
| C4    | -70090.596 | -40416.543 |
| C6    | -70075.834 | -40400.989 |
| C14   | -70105.639 | -40422.120 |
| C18   | -70115.224 | -40397.330 |
| C19   | -70108.627 | -40394.767 |
| C21   | -70083.176 | -40384.978 |
| C24   | -70068.823 | -40393.753 |
| C25   | -70107.624 | -40417.135 |
| C26   | -70110.637 | -40409.320 |
| C33   | -70113.612 | -40401.535 |

座標一覧表

| 点名     | X座標        | Y座標        |
|--------|------------|------------|
| C34    | -70089.977 | -40358.407 |
| C35    | -70071.514 | -40396.531 |
| C36    | -70075.724 | -40379.656 |
| C37    | -70080.606 | -40378.042 |
| C40    | -70081.427 | -40398.888 |
| C41    | -70089.572 | -40407.708 |
| C42    | -70085.649 | -40411.325 |
| C43    | -70077.395 | -40402.613 |
| K49    | -70087.751 | -40356.495 |
| K66    | -70095.837 | -40359.839 |
| K67    | -70094.097 | -40361.944 |
| K72    | -70105.417 | -40372.654 |
| K73    | -70093.817 | -40362.543 |
| K78    | -70091.301 | -40355.944 |
| K89    | -70086.957 | -40352.197 |
| T.10   | -70087.763 | -40352.386 |
| T.10-1 | -70099.423 | -40362.819 |
| T.11   | -70054.966 | -40361.019 |

座標求積表

| 地番  | 33-2       |            |                 |                |
|-----|------------|------------|-----------------|----------------|
| 測点  | Xn         | Yn         | (Xn+1 - Xn-1)Yn | 距離             |
| C21 | -70083.176 | -40384.978 | -1324344.583554 | 17.614         |
| C6  | -70075.834 | -40400.989 | -233558.117409  | 2.252          |
| C43 | -70077.395 | -40402.613 | 225971.814509   | 5.489          |
| C40 | -70081.427 | -40398.888 | 491937.259176   | 12.005         |
| C41 | -70089.572 | -40407.708 | 170601.343176   | 5.335          |
| C42 | -70085.649 | -40411.325 | 41381.196800    | 7.190          |
| C4  | -70090.596 | -40416.543 | 807926.694570   | 16.043         |
| C14 | -70105.639 | -40422.120 | 688307.859360   | 5.365          |
| C25 | -70107.624 | -40417.135 | 202004.840730   | 8.375          |
| C26 | -70110.637 | -40409.320 | 241971.008160   | 8.334          |
| C33 | -70113.612 | -40401.535 | 185321.841045   | 4.503          |
| C18 | -70115.224 | -40397.330 | -201380.690050  | 7.077          |
| C19 | -70108.627 | -40394.767 | -1294571.492816 | 27.268         |
|     |            | 倍面積        | 1568.973697     |                |
|     |            | 面積         | 784.48685       |                |
|     |            | 地積         | 784.48          | m <sup>2</sup> |

| 地番  | 35-3       |            |                 |                |
|-----|------------|------------|-----------------|----------------|
| 測点  | Xn         | Yn         | (Xn+1 - Xn-1)Yn | 距離             |
| C34 | -70089.977 | -40358.407 | -544475.268837  | 21.756         |
| C37 | -70080.606 | -40378.042 | -745499.789446  | 20.603         |
| C35 | -70071.514 | -40396.531 | -192772.245932  | 6.207          |
| C6  | -70075.834 | -40400.989 | 471156.333718   | 17.614         |
| C21 | -70083.176 | -40384.978 | 726243.059374   | 24.830         |
| K73 | -70093.817 | -40362.543 | 440799.332103   | 0.661          |
| K67 | -70094.097 | -40361.944 | -154989.864960  | 5.429          |
|     |            | 倍面積        | 461.556020      |                |
|     |            | 面積         | 230.77801       |                |
|     |            | 地積         | 230.77          | m <sup>2</sup> |

| 地番  | 35-9       |            |                 |                |
|-----|------------|------------|-----------------|----------------|
| 測点  | Xn         | Yn         | (Xn+1 - Xn-1)Yn | 距離             |
| C36 | -70075.724 | -40379.656 | -475793.486648  | 15.695         |
| C24 | -70068.823 | -40393.753 | -170057.700130  | 3.867          |
| C35 | -70071.514 | -40396.531 | 475992.324773   | 20.603         |
| C37 | -70080.606 | -40378.042 | 169991.556820   | 5.141          |
|     |            | 倍面積        | 132.694815      |                |
|     |            | 面積         | 66.34741        |                |
|     |            | 地積         | 66.34           | m <sup>2</sup> |

合計 1081.61227

凡例

|   |           |
|---|-----------|
| ○ | 町石杭       |
| ● | 金鉾        |
| 。 | 図上点       |
| ⊠ | 民石杭       |
| ⊗ | 民界標(プレート) |
| □ | プラスチック杭   |

|       |                             |      |   |
|-------|-----------------------------|------|---|
| 工事名   | 宮山プール跡地 地積求積、確定作業           |      |   |
| 図面名   | 寒川町宮山33番2, 35番3, 35番9 用地実測図 |      |   |
| 作成年月日 | 平成22年12月20日                 |      |   |
| 縮尺    | S=1:250                     | 図面番号 |   |
| 会社名   | 中野設計工務株式会社                  |      |   |
| 事業社名  | 寒                           | 川    | 町 |