

037006


圖面平階各

60.12.6

建·物·圖·面

|      |        |     |
|------|--------|-----|
| 家屋番号 | 11700番 | 167 |
|------|--------|-----|


下高井郡山ノ内町大字夜間瀬字戸外崎 11700 番地 167

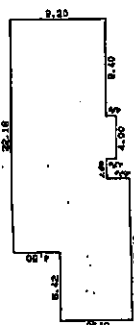

烟灰

|                     |             |
|---------------------|-------------|
| $9.20 \times 9.40$  | $= 86.4800$ |
| $10.10 \times 4.00$ | $= 40.4000$ |
| $9.20 \times 1.80$  | $= 16.5600$ |
| $11.40 \times 6.98$ | $= 79.5720$ |
| $6.90 \times 6.42$  | $= 44.2980$ |


|     |                       |
|-----|-----------------------|
| 合計  | 267.31000             |
| 床面積 | 267.31 m <sup>2</sup> |

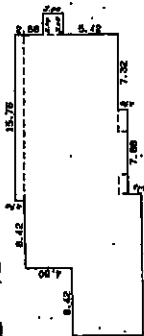

提供

|   |         |
|---|---------|
| = | 4.0000  |
| = | 73.8320 |
| = | 86.5300 |
| = | 5.8980  |
| = | 73.1890 |
| = | 44.2980 |

|     |           |
|-----|-----------|
| 合計  | 288,98600 |
| 床面積 | 288.98 m² |

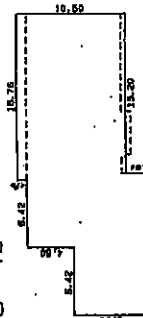

復興

$$\begin{array}{rcl} 10.50 \times 15.20 & = & 159.6000 \\ 12.30 \times 0.55 & = & 6.8650 \\ 11.40 \times 6.42 & = & 73.1880 \\ 6.90 \times 6.42 & = & 44.2980 \end{array}$$

|     |                       |
|-----|-----------------------|
| 合計  | 283.97400             |
| 床面積 | 283.97 m <sup>2</sup> |


地下一階



烟 灰

$$\begin{array}{rcl} 9.20 \times 7.98 & = & 72.4960 \\ 11.40 \times 6.98 & = & 79.5720 \\ 6.90 \times 2.08 & = & 14.3520 \\ 8.65 \times 4.34 & = & 37.5410 \end{array}$$

|     |           |
|-----|-----------|
| 合計  | 203.96100 |
| 床面積 | 203.96 ㎡  |

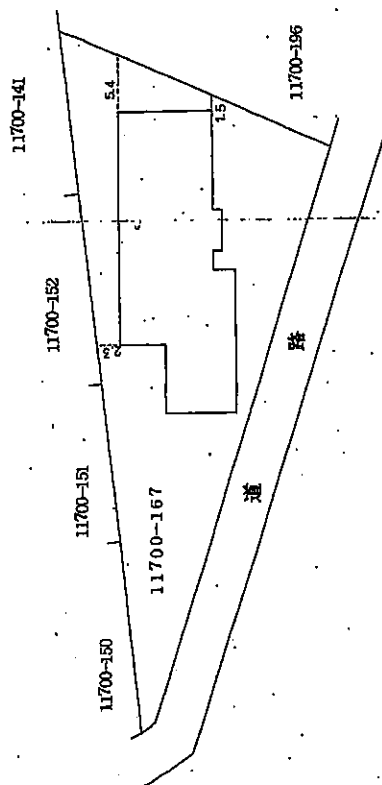

縮尺  $\frac{1}{500}$

念用紙)

縮尺 1/500

